





NORTE

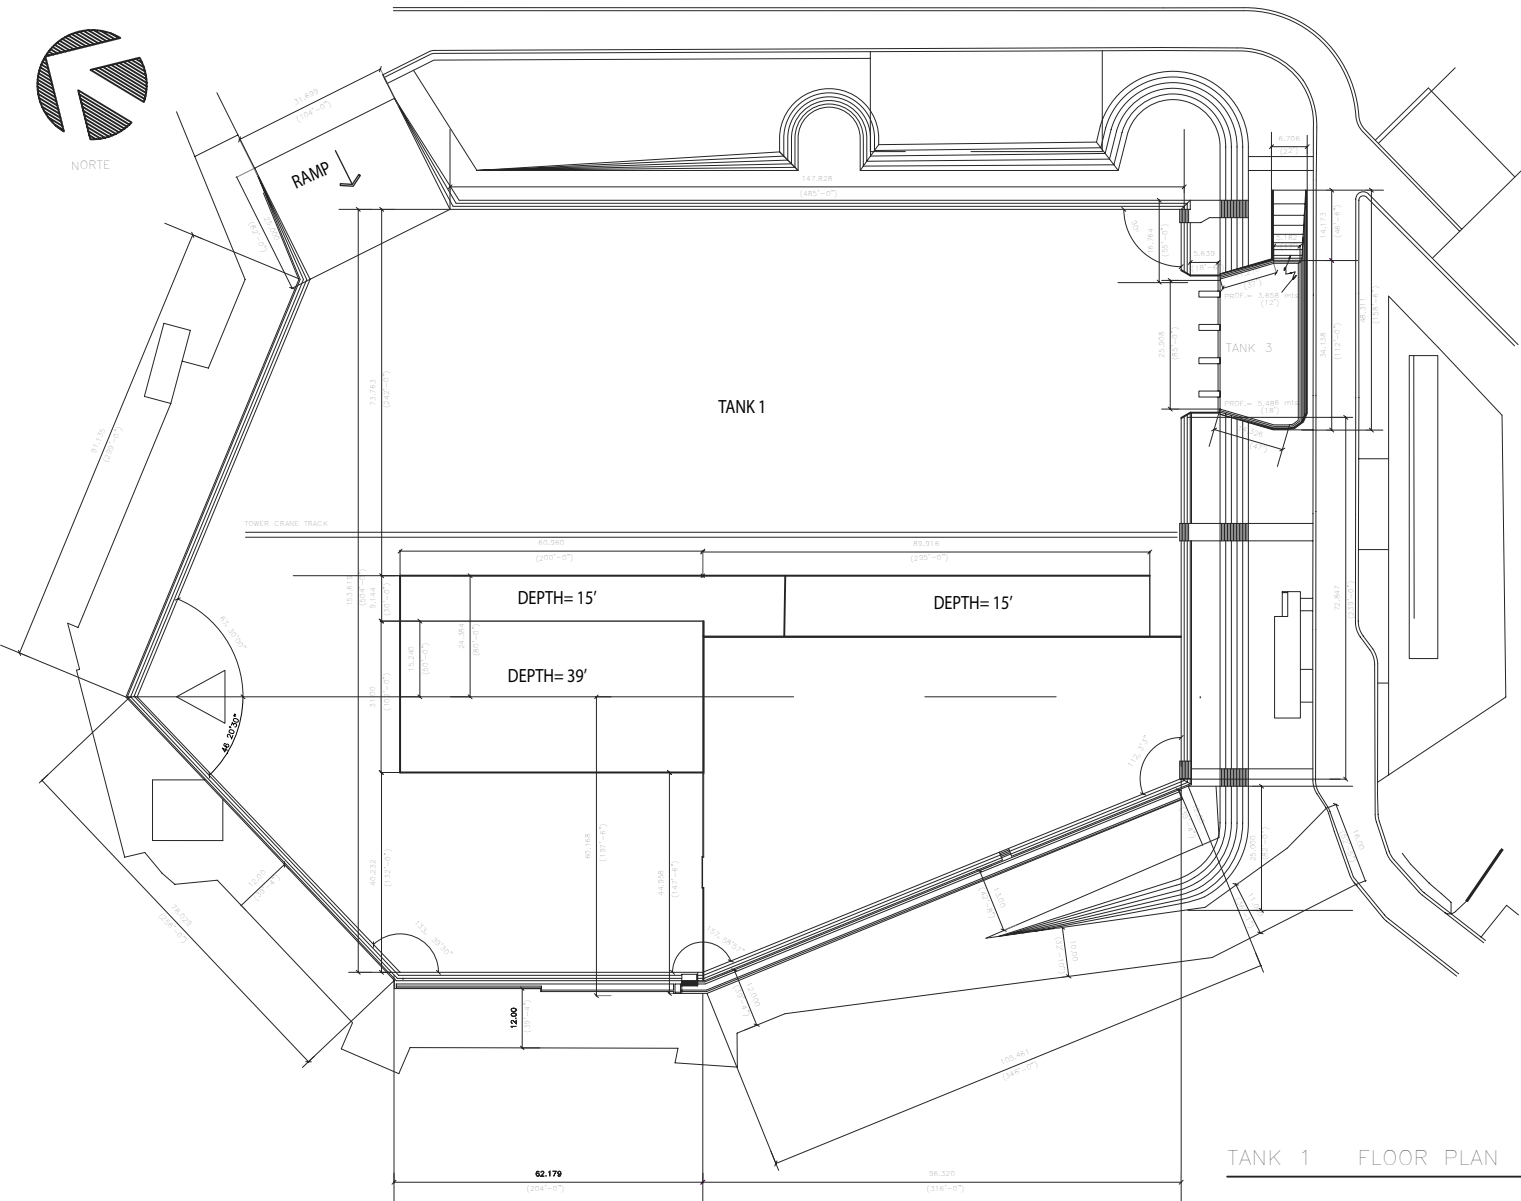

TANK 1 FLOOR PLAN

ESC. 1:500

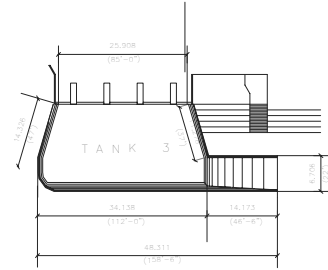

PLANTA



ALZADO

TANK 3

ESC. 1:500